

Location Map



ARMORI OFFICE Infront of New Bus Stop, Bramhpuri Road, Armori - 441208, Dist. Gadchiroli ☎ 9834799353	GADCHIROLI OFFICE Ayodhya Nagar, Near Arena Cars Maruti-Suzuki Showroom, Gadchiroli - 442 605 ☎ 8275520331	CHAMORSHI OFFICE Above Galaxy Medical, Officer Colony, Chamorshi Dist. Gadchiroli - 442603 ☎ 9421584995	CHANDRAPUR OFFICE 2 nd Floor, Ekdant Plaza, Kasturba Road, Chandrapur - 442 402 ☎ 9529073223	WARORA OFFICE Anandvan Chowk, Opp. Jagannath Baba Math, Ta. Warora - 442907, Dist. Chandrapur ☎ 9226545461	CHIMUR OFFICE Behind Dr. B.R. Ambedkar Statue, Wadala (Paiku), Tah. Chimur - 442903, Dist. - Chandrapur ☎ 8857829164	RAJURA OFFICE Firoj saha layout , Near Nagar Parishad Talav, Rajura 442905 ☎ 9307047701
--	---	--	--	---	---	--

Map is not to scale. The content of this brochure is not legally bounded.



Bhoomi Empire



शिवमुद्रा नगर

भाग ५



Bhoomi Empire

शिवमुद्रा नगर

भाग ५

SCHEDULE OF PLOT

Sr. No.	Plot No.	Road Corner Deduction	Total No. of Plots	Area of Each Plot in Sq. Mt.	Area of Each Plot in Sq. Ft.	Total Plot Area in Sq. Mt.
1	1	—	1	451.732	4862.44	451.732
2	2	---	1	455.622	4904.31	455.622
3	3	---	1	464.149	4996.09	464.149
4	4	---	1	142.611	1535.06	142.611
5	5	---	1	132.000	1420.84	132.000
6	6	---	1	132.000	1420.84	132.000
7	7	---	1	132.000	1420.84	132.000
8	8	---	1	141.253	1520.44	141.253
9	9	---	1	153.920	1656.79	153.920
10	10	---	1	128.000	1377.79	128.000
11	11	---	1	128.000	1377.79	128.000
12	12	---	1	119.130	1282.31	119.130
13	13	---	1	119.823	1289.77	119.823
14	14	---	1	120.518	1297.25	120.518
15	15	---	1	121.214	1304.74	121.214
16	16	---	1	128.000	1377.79	128.000
17	17	---	1	128.000	1377.79	128.000
18	18	---	1	131.307	1413.38	131.307
19	19	---	1	109.686	1180.66	109.686
20	20	---	1	110.387	1188.2	110.387
21	21	---	1	111.082	1195.68	111.082
22	22	---	1	111.777	1203.16	111.777
23	23	---	1	151.865	1634.67	151.865
24	24	---	1	144.758	1558.17	144.758
25	25	---	1	120.000	2191.68	120.000
26	26	---	1	128.208	1380.03	128.208
27	27	---	1	116.497	1253.97	116.497
28	28	---	1	112.000	1205.56	112.000
29	29	---	1	123.747	1332.01	123.747
30	30	---	1	552.664	5625.95	552.664
TOTAL RESIDENTIAL PLOT			30	TOTAL AREA OF PLOT		5221.95 Sq.Mt.

DEMARCATED RESIDENTIAL LAY-OUT PLAN


IN SUR. NO. : 27

MOUZA - BORDA

TAH. WARORA & DIST. CHANDRAPUR

STATEMENT OF AREA :

TOTAL AREA OF LAND	:- 31500.00 Sq. Mt.
TOTAL AREA OF D.P. ROAD	:- 4030.12 Sq. Mt.
AREA UNDER INTERNAL ROAD	:- 6377.71 Sq. Mt.
AREA UNDER RESIDENTIAL PLOTS	:- 16934.02 Sq. Mt.
AREA UNDER OPEN SPACE	:- 2771.62 Sq. Mt.
AREA UNDER AMENITY SPACE	:- 1386.53 Sq. Mt.

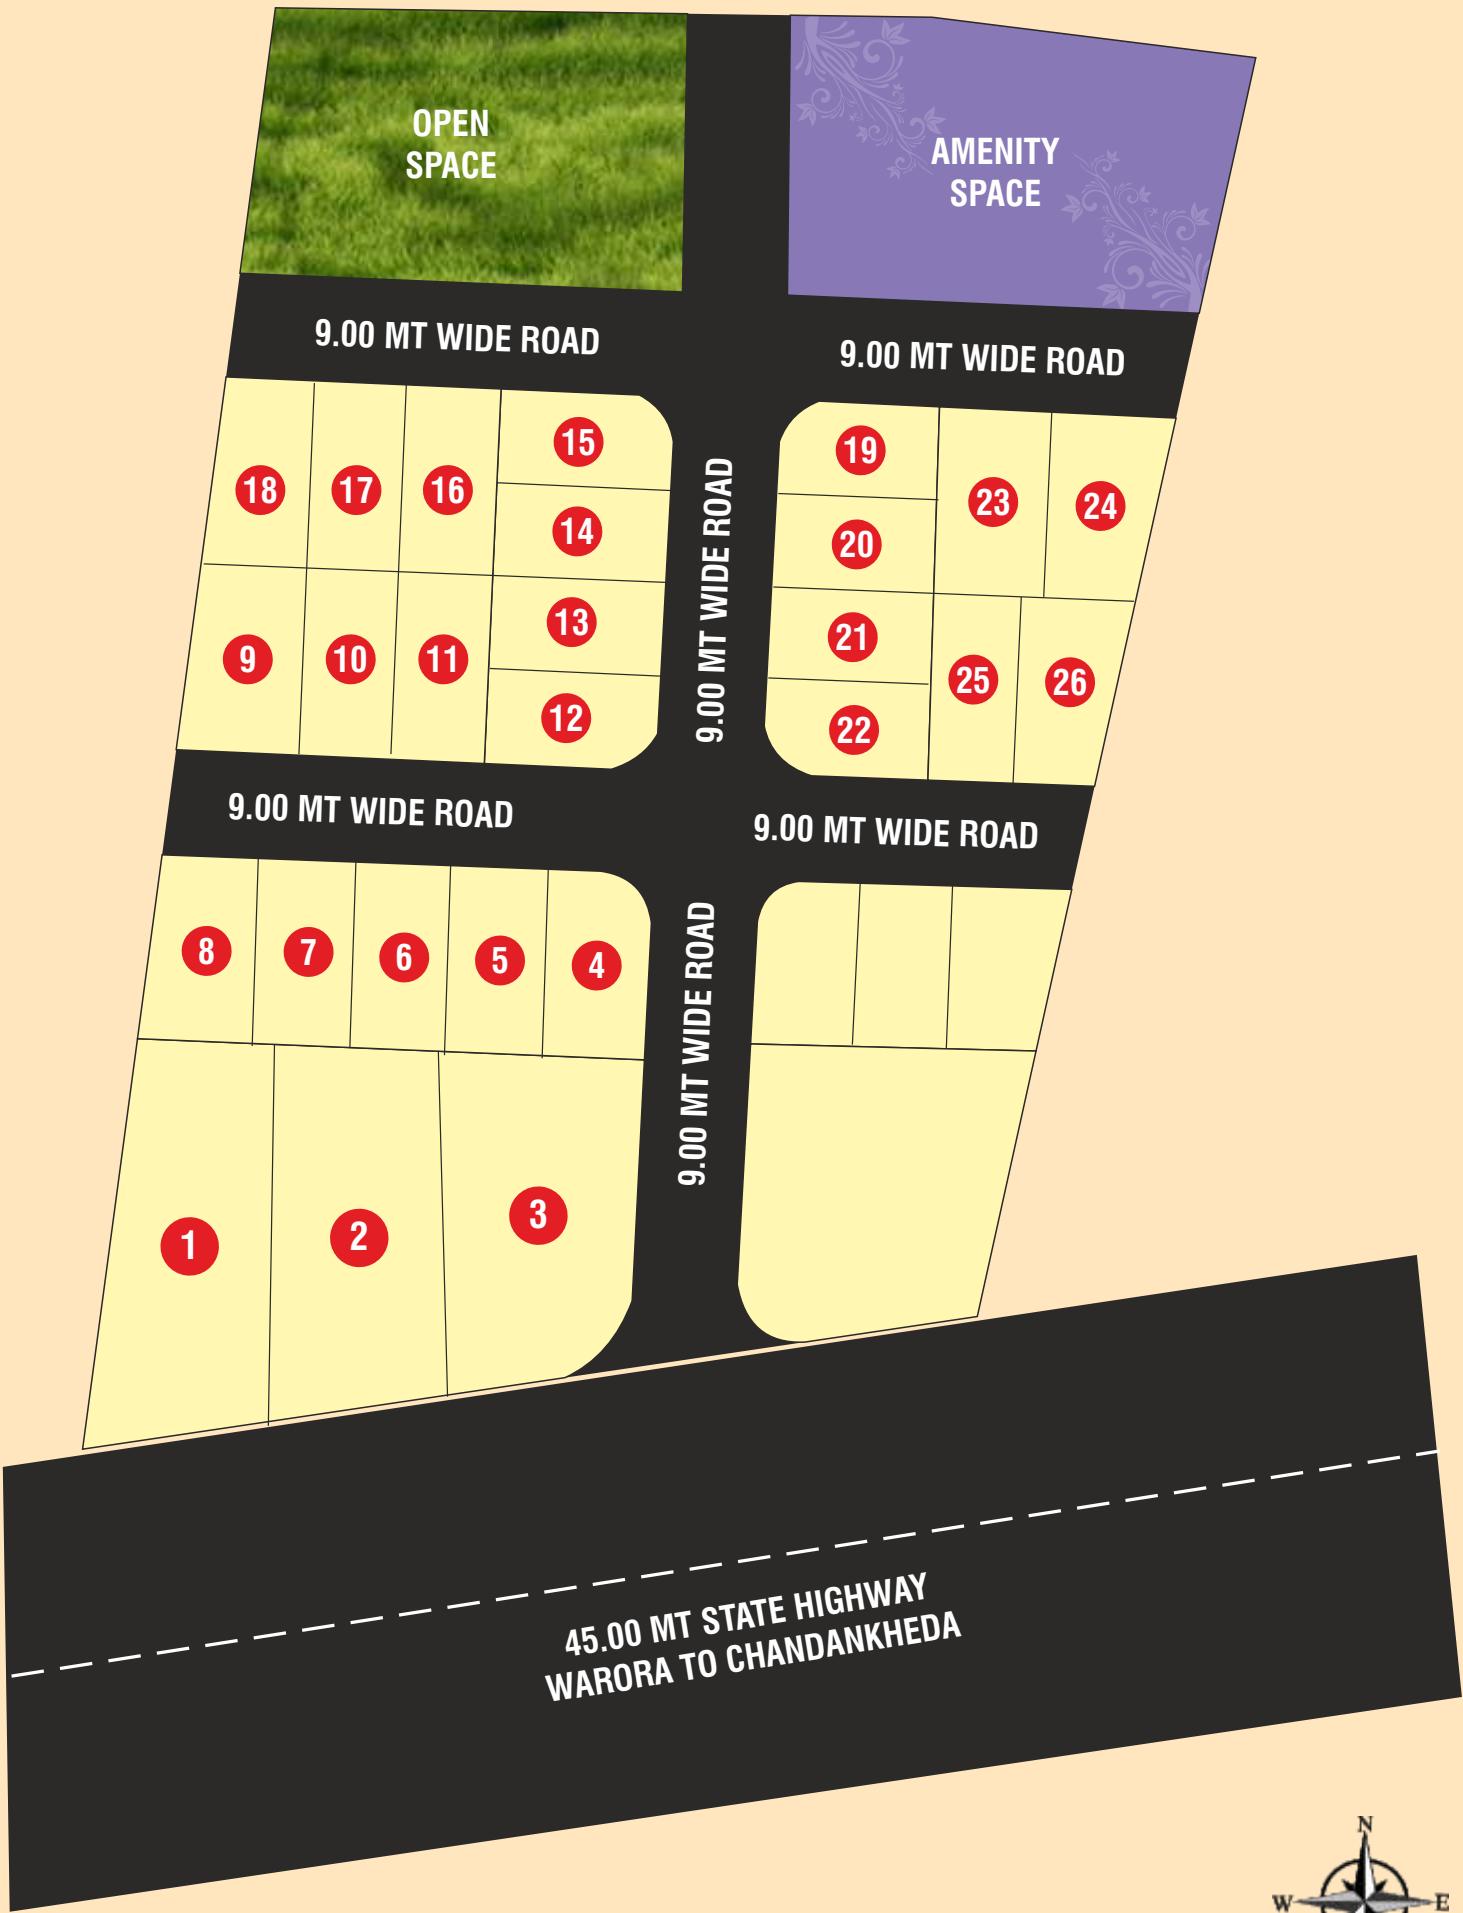



शिवसुद्धा नगर
भाग ५

DEMARCATED RESIDENTIAL LAY-OUT PLAN

IN SUR. NO. : 26

MOUZA - BOARDA

TAH. WARORA & DIST. CHANDRAPUR

STATEMENT OF AREA :

TOTAL AREA OF LAND	:- 31500.00 Sq. Mt.
TOTAL AREA OF D.P. ROAD	:- 4030.12 Sq. Mt.
AREA UNDER INTERNAL ROAD	:- 6377.71 Sq. Mt.
AREA UNDER RESIDENTIAL PLOTS	:- 16934.02 Sq. Mt.
AREA UNDER OPEN SPACE	:- 2771.62 Sq. Mt.
AREA UNDER AMENITY SPACE	:- 1386.53 Sq. Mt.

SCHEDULE OF PLOT

Sr. No.	Plot No.	Road Corner Deduction	Total No. of Plots	Area of Each Plot in Sq. Mt.	Area of Each Plot in Sq. Ft.	Total Plot Area in Sq. Mt.
1	1	—	1	462.93	4982.97	462.93
2	2	---	1	144.00	1227.09	144.00
3	3	---	1	144.00	1227.09	144.00
4	4	---	1	144.00	1227.09	144.00
5	5	---	1	144.00	1227.09	144.00
6	6	---	1	144.00	1227.09	144.00
7	7	---	1	144.00	1227.09	144.00
8	8	---	1	159.45	1716.21	159.45
9	9	---	1	171.36	1844.51	171.36
10	10	---	1	131.75	1418.15	131.75
11	11	---	1	131.75	1418.15	131.75
12	12	---	1	131.75	1418.15	131.75
13	13	---	1	131.75	1418.15	131.75
14	14	---	1	131.75	1418.15	131.75
15	15	---	1	131.75	1418.15	131.75
16	16	---	1	131.75	1418.15	131.75
17	17	---	1	464.24	4997.07	464.24
18	18	---	1	557.14	5997.05	557.14
19	19	---	1	131.75	1418.15	131.75
20	20	---	1	131.75	1418.15	131.75
21	21	---	1	131.75	1418.15	131.75
22	22	---	1	131.75	1418.15	131.75
23	23	---	1	131.75	1418.15	131.75
24	24	---	1	131.75	1418.15	131.75
25	25	---	1	131.75	1418.15	131.75
26	26	---	1	150.14	1616.1	150.14
27	27	---	1	172.34	1855.06	172.34
28	28	---	1	135.00	1453.14	135.00
29	29	---	1	135.00	1453.14	135.00
30	30	---	1	135.00	1453.14	135.00
31	31	---	1	135.00	1453.14	135.00
32	32	---	1	130.64	1406.2	130.64
33	33	---	1	131.79	1418.58	131.79
34	34	---	1	135.00	1453.14	135.00
35	35	---	1	135.00	1453.14	135.00
36	36	---	1	135.00	1453.14	135.00
37	37	---	1	135.00	1453.14	135.00
38	38	---	1	152.47	1641.18	152.47
39	39	---	1	140.09	1507.92	140.09
40	40	---	11	135.00	1453.14	135.00
41	41	---	1	154.07	1658.4	154.07
42	42	---	1	148.66	1600.17	148.66
43	43	---	1	136.35	1467.67	136.35
44	44	---	1	136.23	1466.37	136.23
45	45	---	1	141.77	1526.01	141.77
46	46	---	1	116.53	1254.32	116.53
47	47	---	1	113.07	1214.42	113.07
48	48	—	1	113.86	1225.58	113.86
49	49	—	1	109.49	1178.55	109.49
50	50	---	1	101.24	1089.74	101.24
TOTAL RESIDENTIAL PLOT			50	TOTAL AREA OF PLOT		7887.36 Sq.Mt.

Our Successful Projects in **Chandrapur**



Our Successful Projects in **Gadchiroli**



Our Successful Projects in **Chamorshi**



Our Successful Projects in **Aheri**



Our Successful Projects in **Chimur**



WARORA OFFICE

Anandvan Chowk, Opp. Jagannath Baba Math,
Ta. Warora - 442907, Dist. Chandrapur

📞 **9226545461**

CHANDRAPUR OFFICE

2nd Floor, Ekdant Plaza,
Kasturba Road,
Chandrapur - 442 402

📞 **9529073223**

CHAMORSHI OFFICE

Above Galaxy Medical, Officer
Colony, Chamorshi

📞 **9226545461**

CHIMUR OFFICE

Behind Dr. B.R. Ambedkar Statue,
Wadala (Paiku), Tah. Chimur - 442903,
Dist. - Chandrapur

📞 **8857829164**

GADCHIROLI OFFICE

Ayodhya Nagar, Near Arena Cars
Maruti-Suzuki Showroom,
Gadchiroli - 442 605

📞 **8275520331**

FOR BOOKING



Open Gym



Tar Road



Concrete Drain



Electric line with Street Light



Playing Instrument in Park



Separate Electric Transformer



Benches



Open Space Gate



Open Space Wall & Net Compound



Garden



Borewell

सभी सुविधाएँ है
यहाँ उत्तम
ये है सबसे
सर्वोत्तम